




ELEVATION 1020-A

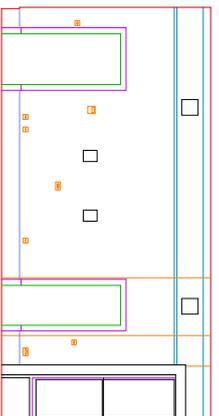


ELEVATION 1020-B

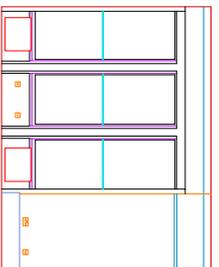


ELEVATION 1020-C

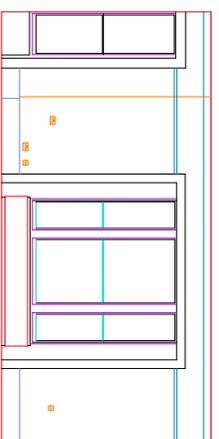

ELEVATION 1020-D

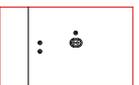


ELEVATION 1020-E

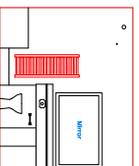

ELEVATION 1020-F




ELEVATION 1020-G

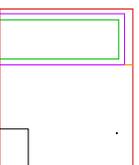


ELEVATION 1020-H




ELEVATION 1020-I

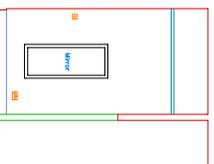


ELEVATION 1020-J

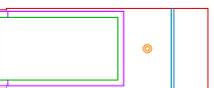

ELEVATION 1020-K

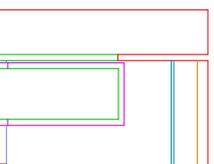

ELEVATION 1020-L

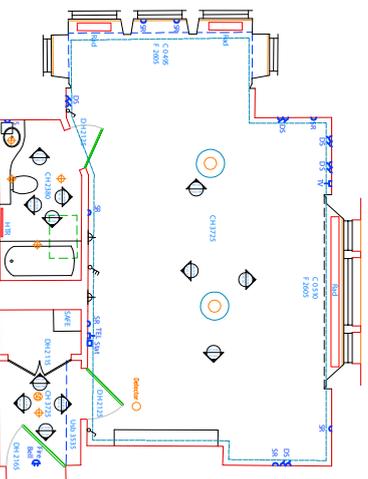

- Site Legend:**
- AB Air Brick
 - AGU Air Conditioning Unit
 - ASP Artificial Stone Paving
 - BT British Telecom
 - CL Cover Level
 - DL Double Yellow Line
 - EL Electrical
 - FAI Fresh Air Inlet
 - FB Fire Break
 - FR Fire Hydrant
 - Q Gully
 - GV Gas Valve
 - IC Inspection Cover
 - IL Invert Level
 - LI Lamp Post
 - LP Metal Post (see also W)
 - MP Manhole
 - OH Overhead
 - OS Oil Storage Tank
 - PS Power Socket
 - PL Pavement Light
 - RE Road Edge
 - SNP Street Name Plate
 - STL Single Yellow Line
 - TOB Telephone Call Box
 - TP Top of Wall
 - TV Top of Wall
 - U Unstable to Lift
 - VP Vent Pipe
 - WPC Wooden Post
 - W/W Wooden Post
 - WB Wooden Post
 - WB Vertical Board

- Building Legend:**
- CA Canthe of Arch
 - CH Cold Water Tank
 - CMT Cold Water Tank
 - DH Door Head
 - ESP Electricity Switch Panel
 - FRM Frame Height
 - GRL Glazed Floor Light
 - HWT Hot Water Tank
 - RSD Roller Shutter Door
 - RWP Rain Water Pipe
 - SM Suspended Ceiling
 - SCH Suspended Ceiling Height
 - SD Sliding Door
 - SP Soil Pipe
 - SP Soil and Vent Pipe
 - USB Waste Pipe
 - WP Water Storage Tank
 - WST Water Storage Tank

Levels:
Level data has been obtained with electronic levels, OS Net.

Revision History:

Project: Hotel

Drawing Title: Typical Floor Plan and Internal Elevations



Scale: Not to Scale @ A1

Date: April 2021

Drawing No: BPSXXXX.05 of ---

Blueprint Surveys Ltd
 Land and Measured Building Surveys
 E Mail: info@blueprintsurveys.co.uk
 Tel: 020 8339 6125

FIRST FLOOR

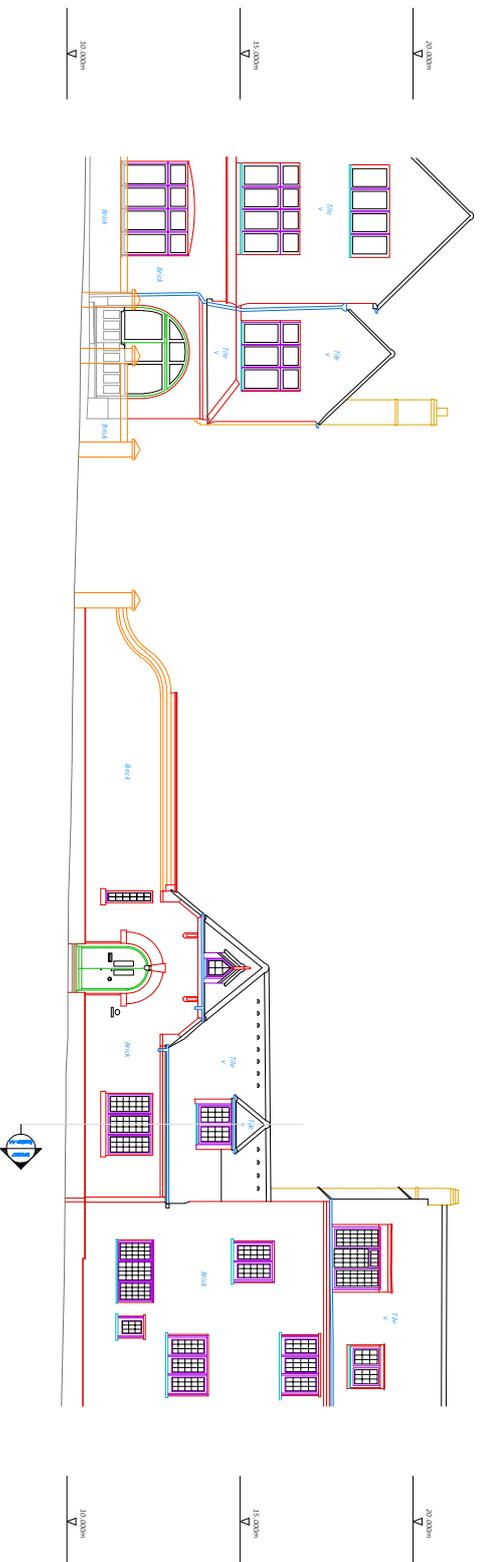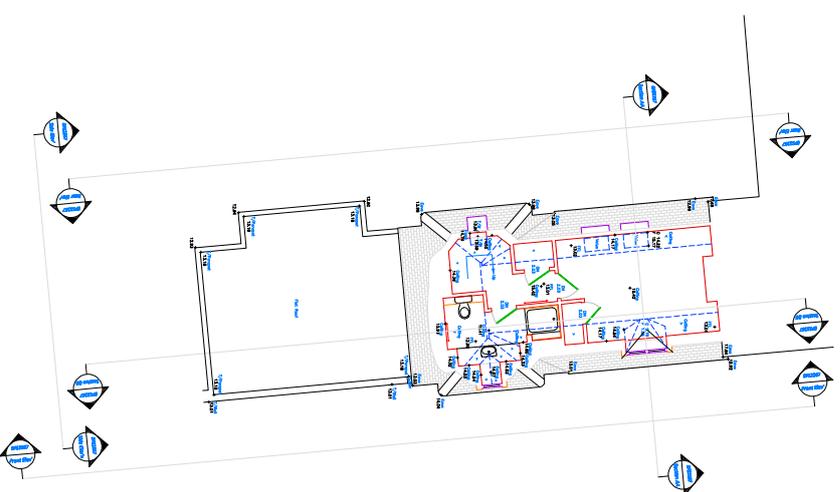

Front Elevation

DATE: 04/21/2021

Site Legend:

AB	As Built
AGU	Air Conditioning Unit
ASP	Artificial Stone Paving
BT	British Telecom
CL	Cover Level
CLT	Double Yellow Line
ELI	Electricity Inlet
FBI	Fresh Air Inlet
FB	Flower Bed
FH	Fire Hydrant
O	Only
GV	Gas Valve
IC	Inspection Cover
IL	Invert Level
IRP	Invert Pipe
MP	Manhole
OH	Overhead
OST	Oil Storage Tank
PL	Pavement
RE	Rodding Eye
SNP	Street Name Plate
STL	Single Yellow Line
TGB	Telephone Call Box
TP	Top of Wall
TM	Top of Manhole
U/L	Unable to Lift
VP	Vent Pipe
W/P	Wooden Post
W/S	Close Boarded Fence
/W	Vertical Board

Building Legend:

CA	Centre of Arch
CH	Chimney
CWT	Cold Water Tank
DH	Door Head
ESP	Electricity Switch Panel
FRH	Frame Height
GRL	Glazed Roof Light
HWT	Hot Water Tank
RSD	Roller Shutter Door
RWP	Rain Water Pipe
SM	Side of Arch
SCH	Suspended Ceiling Height
SD	Sliding Door
SP	Soil Pipe
USB	Under Soil Vent Pipe
WP	Water Pipe
WST	Water Storage Tank

Levels:
Level data has been obtained with kinematic GPS corrections via the Ordnance Survey's network, OS Net.

Revision History:

Project: Residential House

Drawing Title: Floor Plan and Elevation

Scale: Not to Scale @ A1

Date: April 2021

Drawing No.: BPSXXXX.04 of ---



Blueprint Surveys Ltd

Land and Measured Building Surveys

E Mail: info@blueprintsurveys.co.uk

Tel: 020 8339 6125



- Site Legend:**
- AB Air Brick
 - AGU Air Conditioning Unit
 - ASR Artificial Stone Paving
 - BT British Telecom
 - CL Cover Level
 - DL Double Yellow Line
 - EI Fresh Air Inlet
 - FAI Fresh Air Inlet
 - FB Fresh Air Inlet
 - FR Fire Hydrant
 - G Gully
 - GV Gas Valve
 - IC Inspection Cover
 - IL Lamp Post
 - LI Lamp Post (Wide)
 - MP Metal Post
 - OH Overhead
 - OS Oil Storage Tank
 - PSI Pavement Light
 - RE Roding Eye
 - RL Roding Light
 - SNP Street Name Plate
 - SL Single Yellow Line
 - TOB Telephone Call Box
 - TV Top of Wall
 - U Unstable to Lift
 - VP Vent Pipe
 - WPC Wooden Post
 - W/W Concrete Boarded Fence
 - W/W Concrete Boarded Fence
 - W/W Vertical Board

- Building Legend:**
- CA Centre of Arch
 - CH Cold Water Tank
 - CWT Cold Water Tank
 - DH Door Head
 - ESP Electricity Switch Panel
 - FRM Frame Height
 - GPH Glazed Floor Light
 - GRL Glazed Floor Light
 - HWT Hot Water Tank
 - RSD Roller Shutter Door
 - RWP Rain Water Pipe
 - SW Wall of Arch
 - SCH Suspended Ceiling Height
 - SD Sliding Door
 - SP Soil Pipe
 - SPB Soil and Vent Pipe
 - USB Waste Pipe of Solum
 - WP Water Storage Tank
 - WST Water Storage Tank


Levels:
Level data has been obtained with electronic GPS corrections via the Ordnance Survey's network, OS Net.

Revision History:

Project: House and Garden
Drawing Title: Site Survey
Scale: 1:100 @ A1
Date: April 2021
Drawing No: BPSXXXX.03 of ---



Blueprint Surveys Ltd
 Land and Measured Building Surveys
 E Mail: info@blueprintsurveys.co.uk
 Tel: 020 8339 6125

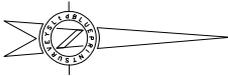


- Site Legend:**
- AB Air Brick
 - AGU Air Conditioning Unit
 - ASR Artificial Stone Paving
 - BT British Telecom
 - CL Cover Level
 - DL Double Yellow Line
 - EL Fresh Air Inlet
 - FB Fresh Air Inlet
 - FH Fire Hydrant
 - 0 Gully
 - GV Gas Valve
 - IC Inspection Cover
 - IL Invert Level
 - LI Lamp Post
 - MP Metal Post
 - OH Overhead
 - OS Oil Storage Tank
 - PL Pavement Light
 - RE Road Edge
 - RP Road
 - SNP Street Name Plate
 - ST Single Yellow Line
 - TOB Telephone Call Box
 - TP Telegraph Pole
 - TM Top of Wall
 - UTL Unable to Lift
 - VP Vent Pipe
 - WP Concrete Post
 - WS Wooden Post
 - WV Concrete Post
 - WB Close Boarded Fence
 - VB Vertical Board

- Building Legend:**
- CA Centre of Arch
 - CH Cold Water Tank
 - DH Door Head
 - ESP Electrically Switch Panel
 - EQH Frame Height
 - GPH Glazed Floor Light
 - HWT Hot Water Tank
 - RSD Roller Shutter Door
 - RWP Rain Water Pipe
 - SM Sliding Door
 - SCH Suspended Ceiling Height
 - SP Soil Pipe
 - SPB Soil and Vent Pipe
 - USB Waste Pipe
 - WP Water Storage Tank

Levels:
 Level data has been obtained with electronic GPS corrections via the Ordnance Survey's network, OS Net.
Revision History:

Project: Mansion House
Drawing Title: Topographic Site Survey
Scale: Not to Scale @ A1
Date: April 2021
Drawing No.: BPSXXXX.02 of ---

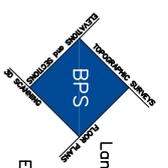

Blueprint Surveys Ltd
 Land and Measured Building Surveys
 E Mail: info@blueprintsurveys.co.uk
 Tel: 020 8339 6125

